


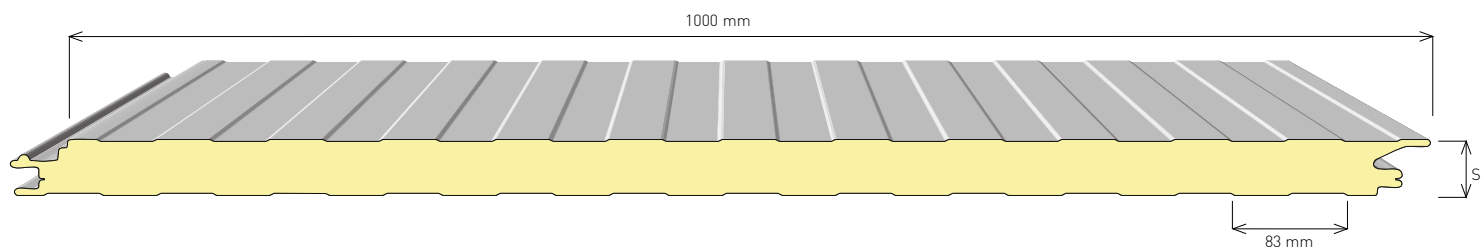


Painéis de fachada

WALLMETA - N 1000



WALLMETA - PD 1000

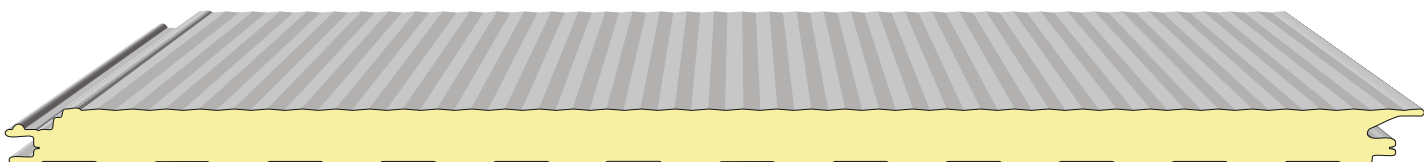

WALLMETA - L 1000



CONDIÇÕES DE CARGA						CARGA ÚTIL UNIFORMEMENTE DISTRIBUIDA EM KG/m² - KN/m²											
ESP S mm	K		PESO PAINEL Kg/m²		U.M.												
	Kcal m².h.°C	W m².°C	0,5+0,5	0,6+0,5		2,00	2,50	3,00	3,50	4,00	4,50	2,00	2,50	3,00	3,50	4,00	4,50
40	0,44	0,51	10,16	11,00	Kg/m² KN/m²	166 1,63	125 1,22	90 0,88	70 0,68	55 0,54	40 0,39	178 1,74	140 1,37	108 1,05	85 0,83	70 0,68	58 0,56
50	0,36	0,41	10,58	11,43	Kg/m² KN/m²	225 2,21	160 1,57	120 1,18	90 0,88	70 0,68	50 0,49	245 2,41	182 1,78	140 1,37	115 1,13	80 0,78	70 0,68
60	0,30	0,35	11,00	11,84	Kg/m² KN/m²	289 2,83	216 2,12	132 1,29	98 0,96	85 0,83	95 0,53	321 3,15	237 2,32	181 1,77	139 1,36	98 0,96	80 0,78
80	0,23	0,26	11,84	12,68	Kg/m² KN/m²	455 4,46	316 3,09	182 1,78	125 1,22	89 0,87	74 0,72	500 4,91	347 3,40	220 2,15	176 1,72	150 1,47	116 1,13
100	0,20	0,23	12,67	13,50	Kg/m² KN/m²	— —	— —	210 2,06	172 1,68	135 1,32	108 1,06	— —	— —	— —	210 2,06	177 1,73	131 1,28

N.B.: Os valores nesta tabela são para uma flecha $f \leq 1/200$ de vão l (m) e referem-se a painéis com a espessura de chapa de 0,5+0,5mm